


ROOF PLAN


SCALE: $\frac{1}{4}" = 1'-0"$

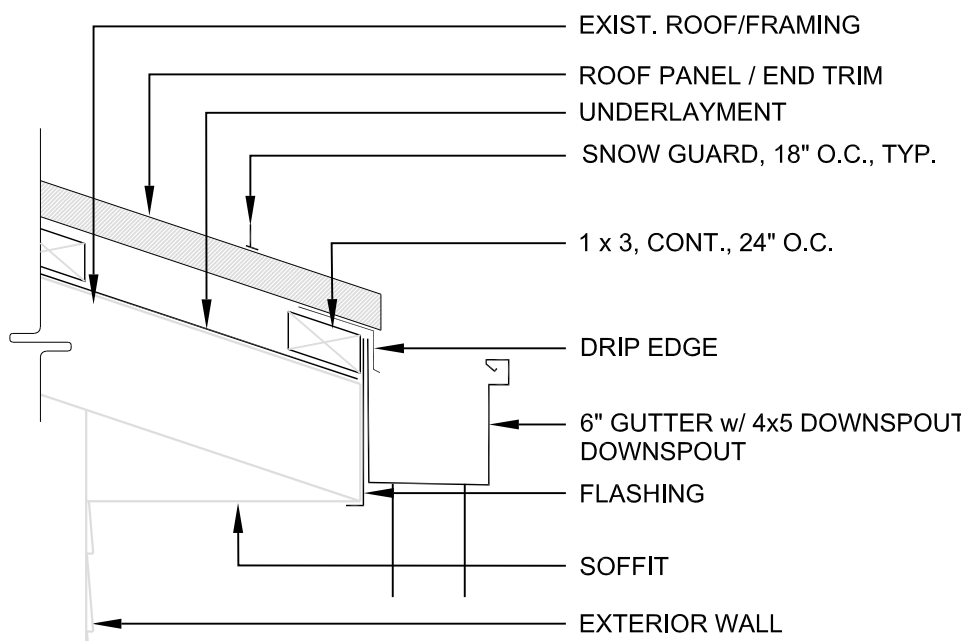

SECTION

SCALE: $1\frac{1}{2}" = 1'-0"$


1
A.1.4

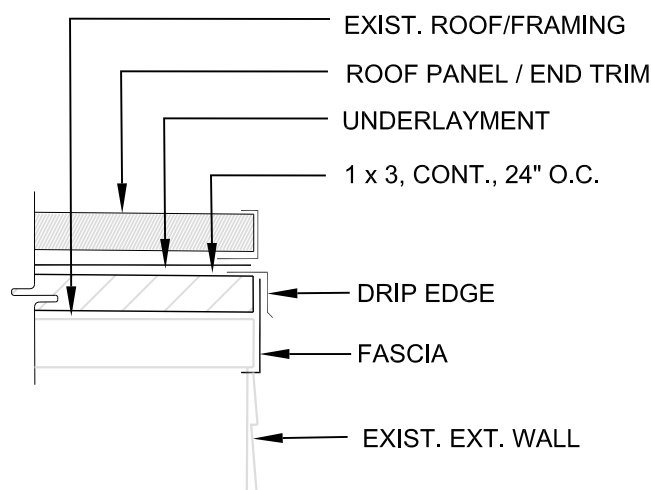

SECTION

SCALE: $1\frac{1}{2}" = 1'-0"$


2
A.1.4

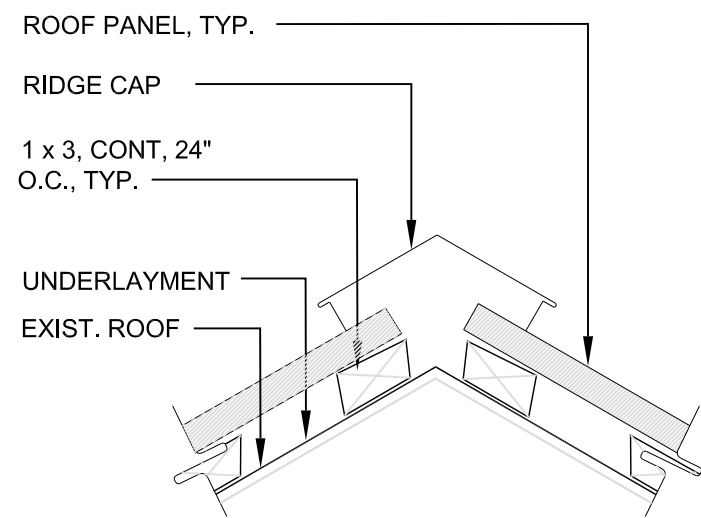

RIDGE DETAIL, TYP.

SCALE: $1\frac{1}{2}" = 1'-0"$

3
A.1.4

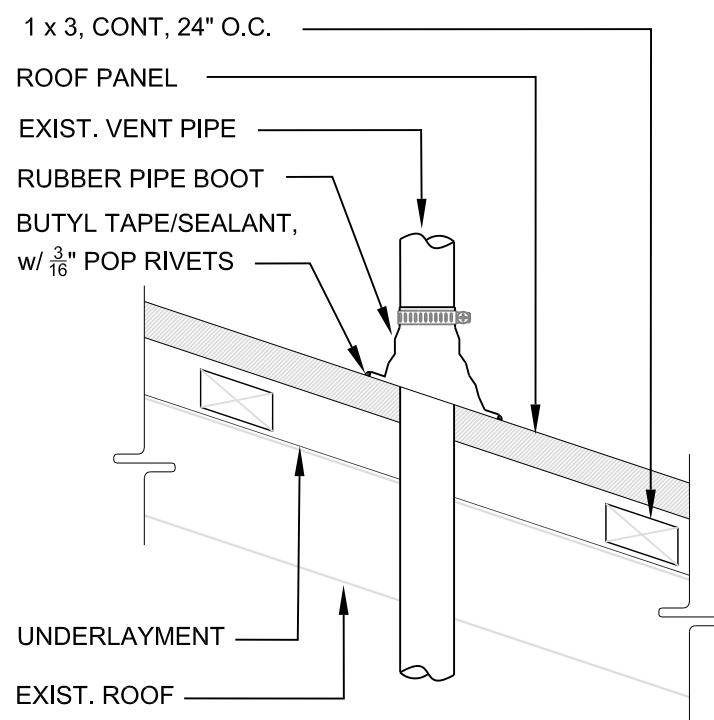


NOTE: POP RIVETS SHALL BE STAINLESS STEEL, NO MORE THAN 6" O.C. VENT PIPE MAY HAVE TO BE EXTENDED TO ACCOMMODATE NEW ROOFING.

V.T.R. DETAIL, TYP.

SCALE: $1\frac{1}{2}" = 1'-0"$

4
A.1.4

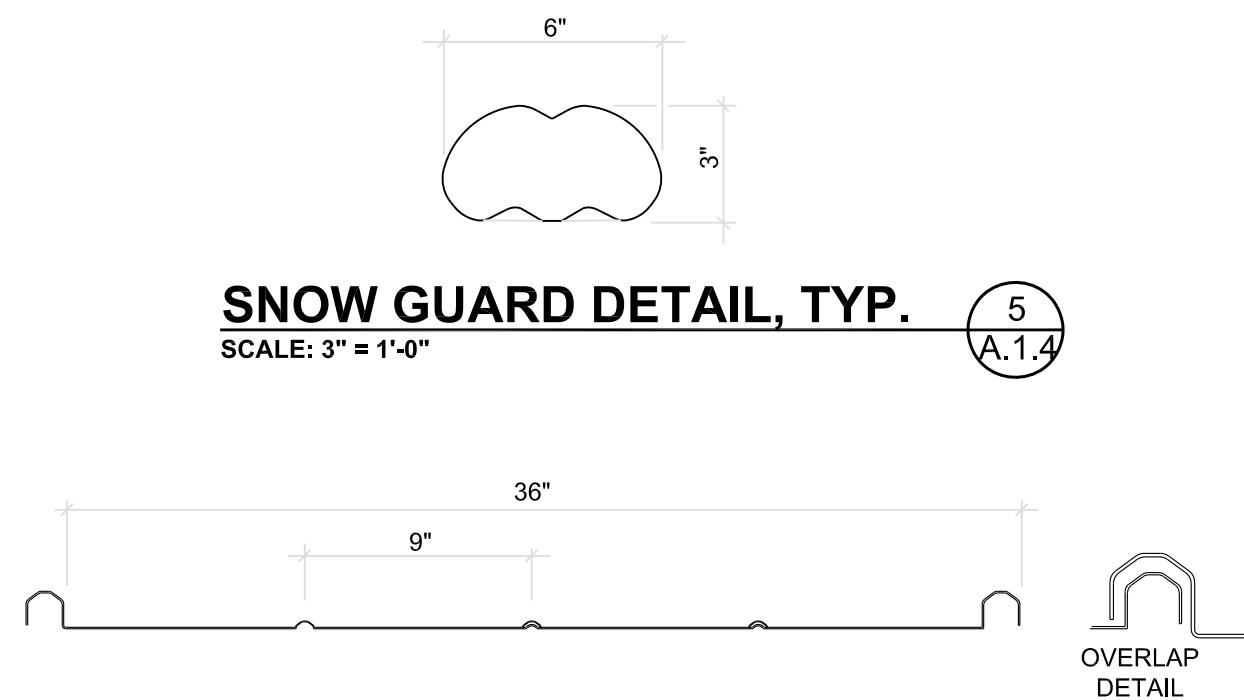

SNOW GUARD DETAIL, TYP.

SCALE: $3" = 1'-0"$

5
A.1.4

ROOF PANEL PROFILE, TYP.

SCALE: $3" = 1'-0"$

6
A.1.4

VERIFY SCALE

BAR IS ONE (1) INCH LONG
ON ORIGINAL DRAWING:

0 1

IF BAR IS NOT ONE (1) INCH LONG,
ADJUST SCALE ACCORDINGLY

CONTRACTOR SHALL FIELD VERIFY
ALL DIMENSIONS.
VARIANCE FROM CONTRACT
DOCUMENTS NOT PERMITTED
WITHOUT BUREAU OF ENGINEERING
AND ARCHITECTURE APPROVAL.

NO.	DESCRIPTION	DATE

REVISIONS

Professional's Signature Date

COMMONWEALTH OF PENNSYLVANIA
DEPT. OF MILITARY & VETERANS' AFFAIRS
ANNVILLE, PENNSYLVANIA 17003

DESIGN PROFESSIONALS:
OFFICE OF FACILITIES AND ENGINEERING
BUREAU OF DESIGN AND PROJECT MANAGEMENT
BLDG. 0-10, FORT INDIANTOWN GAP
ANNVILLE, LEBANON COUNTY, PENNSYLVANIA

PROJECT NO. 42200129

**BUILDING 12-07
RENOVATION**
CLEMENT AVE, FORT INDIANTOWN GAP
ANNVILLE, LEBANON COUNTY, PENNSYLVANIA

ROOF PLAN & DETAILS

DRAWN BY M. MORRIS	DATE 1 DEC 2023	DRAWING NO. A.1.4
CHECKED BY J. NYE	SCALE AS NOTED	